


FIRST FLOOR PROPOSED - IDENTICAL TO SECOND FLOOR
SCALE 1:50

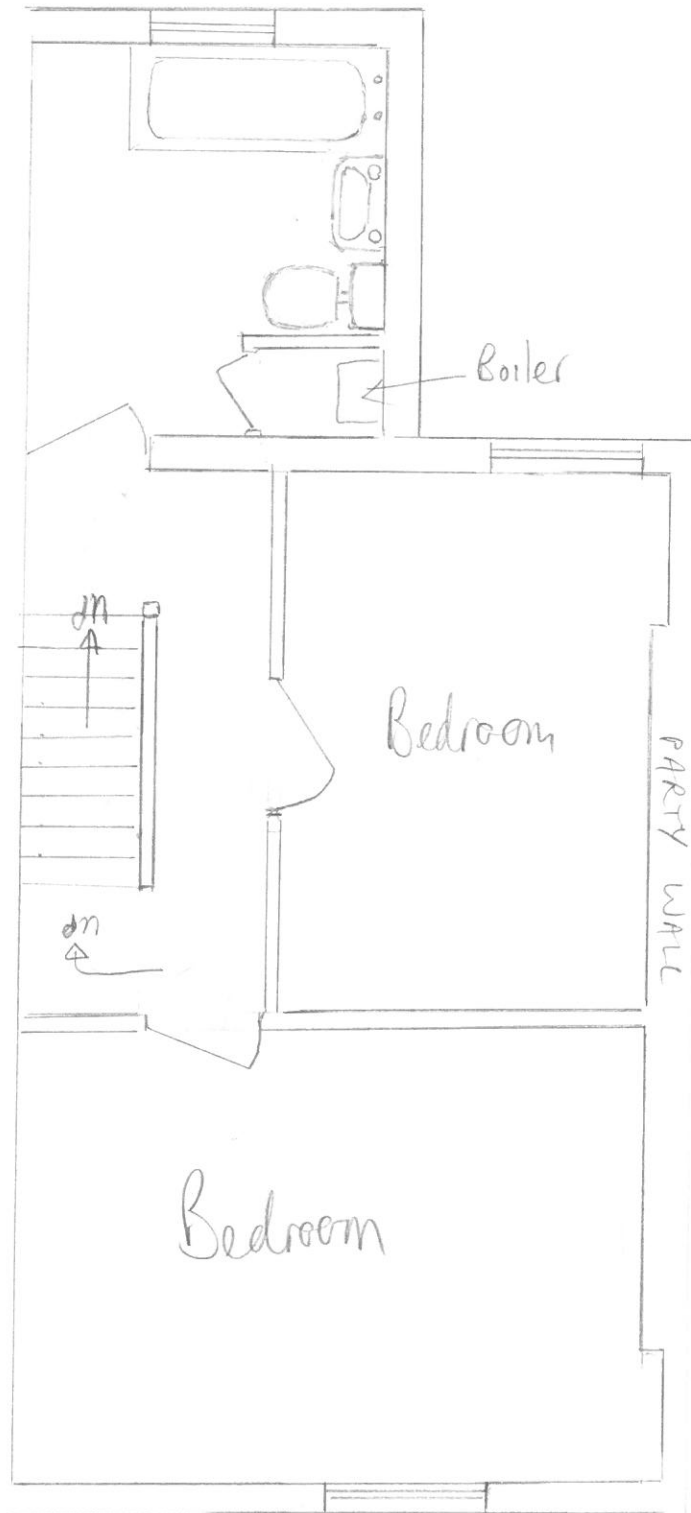

FIRST FLOOR EXISTING

SCALE 1:50